


DESIGNATED COLOR BARS ARE TO BE PAINTED WHITE, YELLOW, BLUE, OR REFERENCE WHERE COLOR HAS BEEN PRESCRIBED

1.5' PAINTED BARS
1.0' SEPARATION BETWEEN BARS
"STOP AHEAD" SIGN
NCDOT STD. W3-1

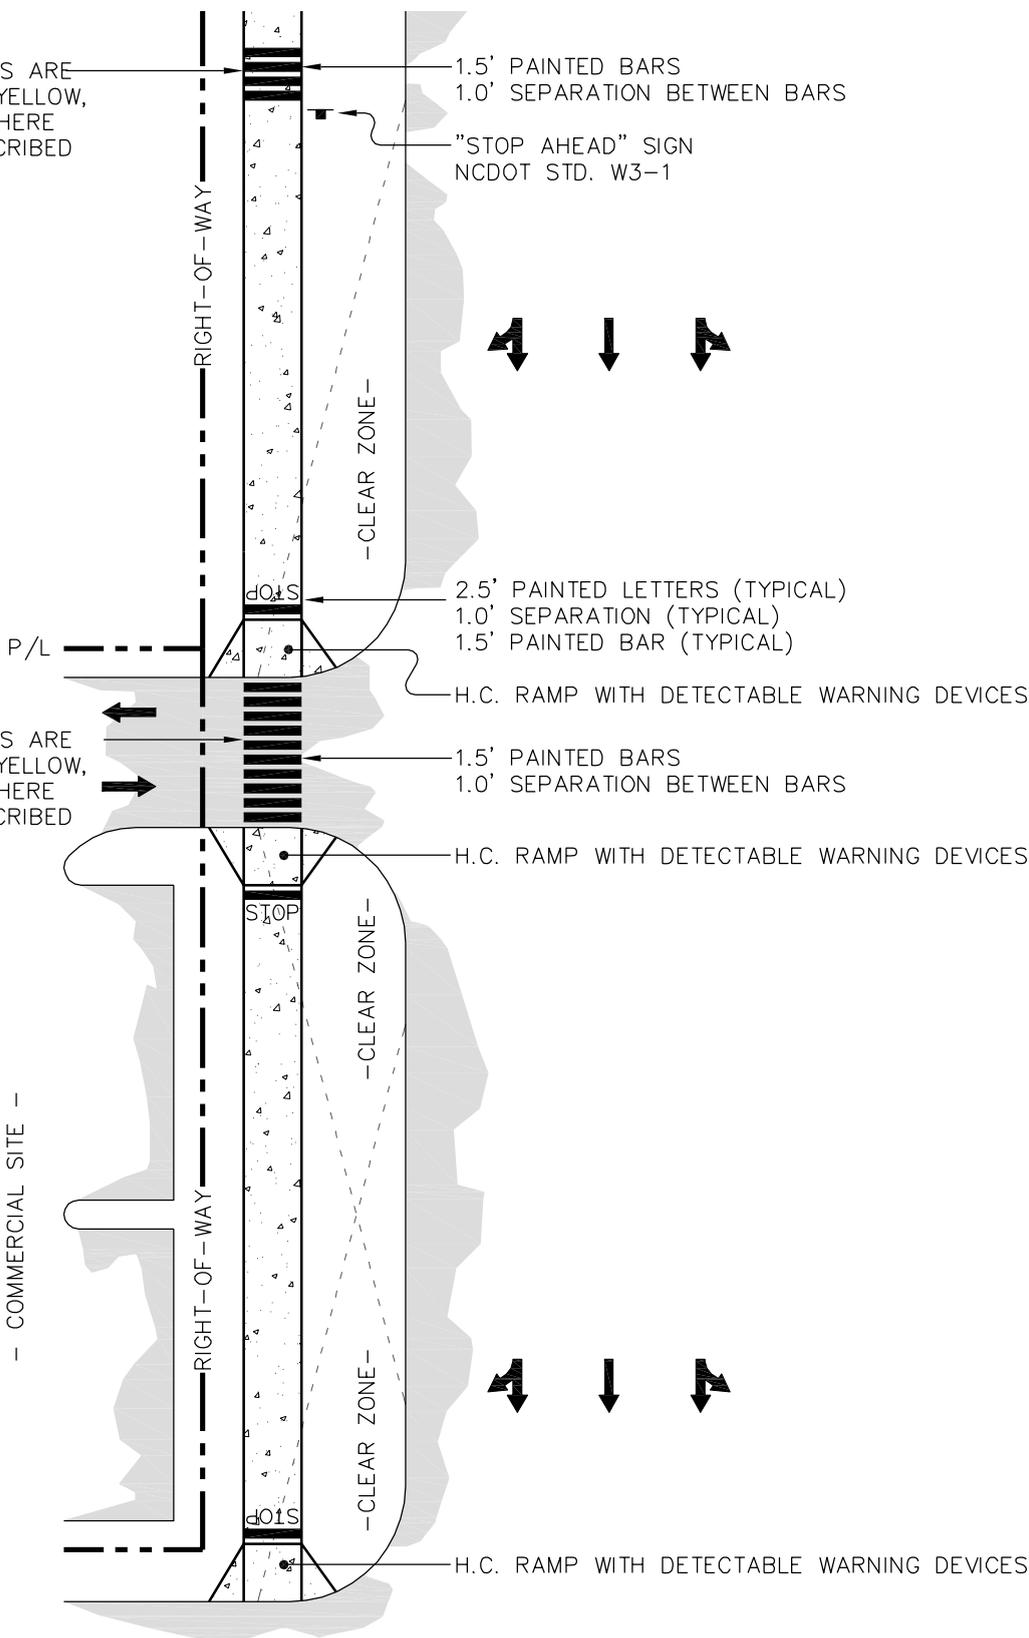

DESIGNATED COLOR BARS ARE TO BE PAINTED WHITE, YELLOW, BLUE, OR REFERENCE WHERE COLOR HAS BEEN PRESCRIBED

2.5' PAINTED LETTERS (TYPICAL)
1.0' SEPARATION (TYPICAL)
1.5' PAINTED BAR (TYPICAL)

1.5' PAINTED BARS
1.0' SEPARATION BETWEEN BARS

COMMERCIAL SITE

H.C. RAMP WITH DETECTABLE WARNING DEVICES



TOWN of CLAYTON

USE WITH THE TOWN of CLAYTON STANDARD SPECIFICATIONS ONLY

GREENWAY / BIKEWAY DRIVEWAY CROSSING DETAIL

SCALE: Not To Scale	DETAIL # 2403.05
REVISION DATE: July, 2010	SHEET #: 1 of 1