


NOTES:

1. An overflow will be required for this system.
2. Maintenance Schedule shall be submitted with drawings/plans.
3. Refer to Storm Drainage Design section, Section 2 "Plan Submittals" for determining size of basin.
4. Note that in any discrepancy between the NCDENR and Town of Clayton requirements, the more stringent of the requirements apply.

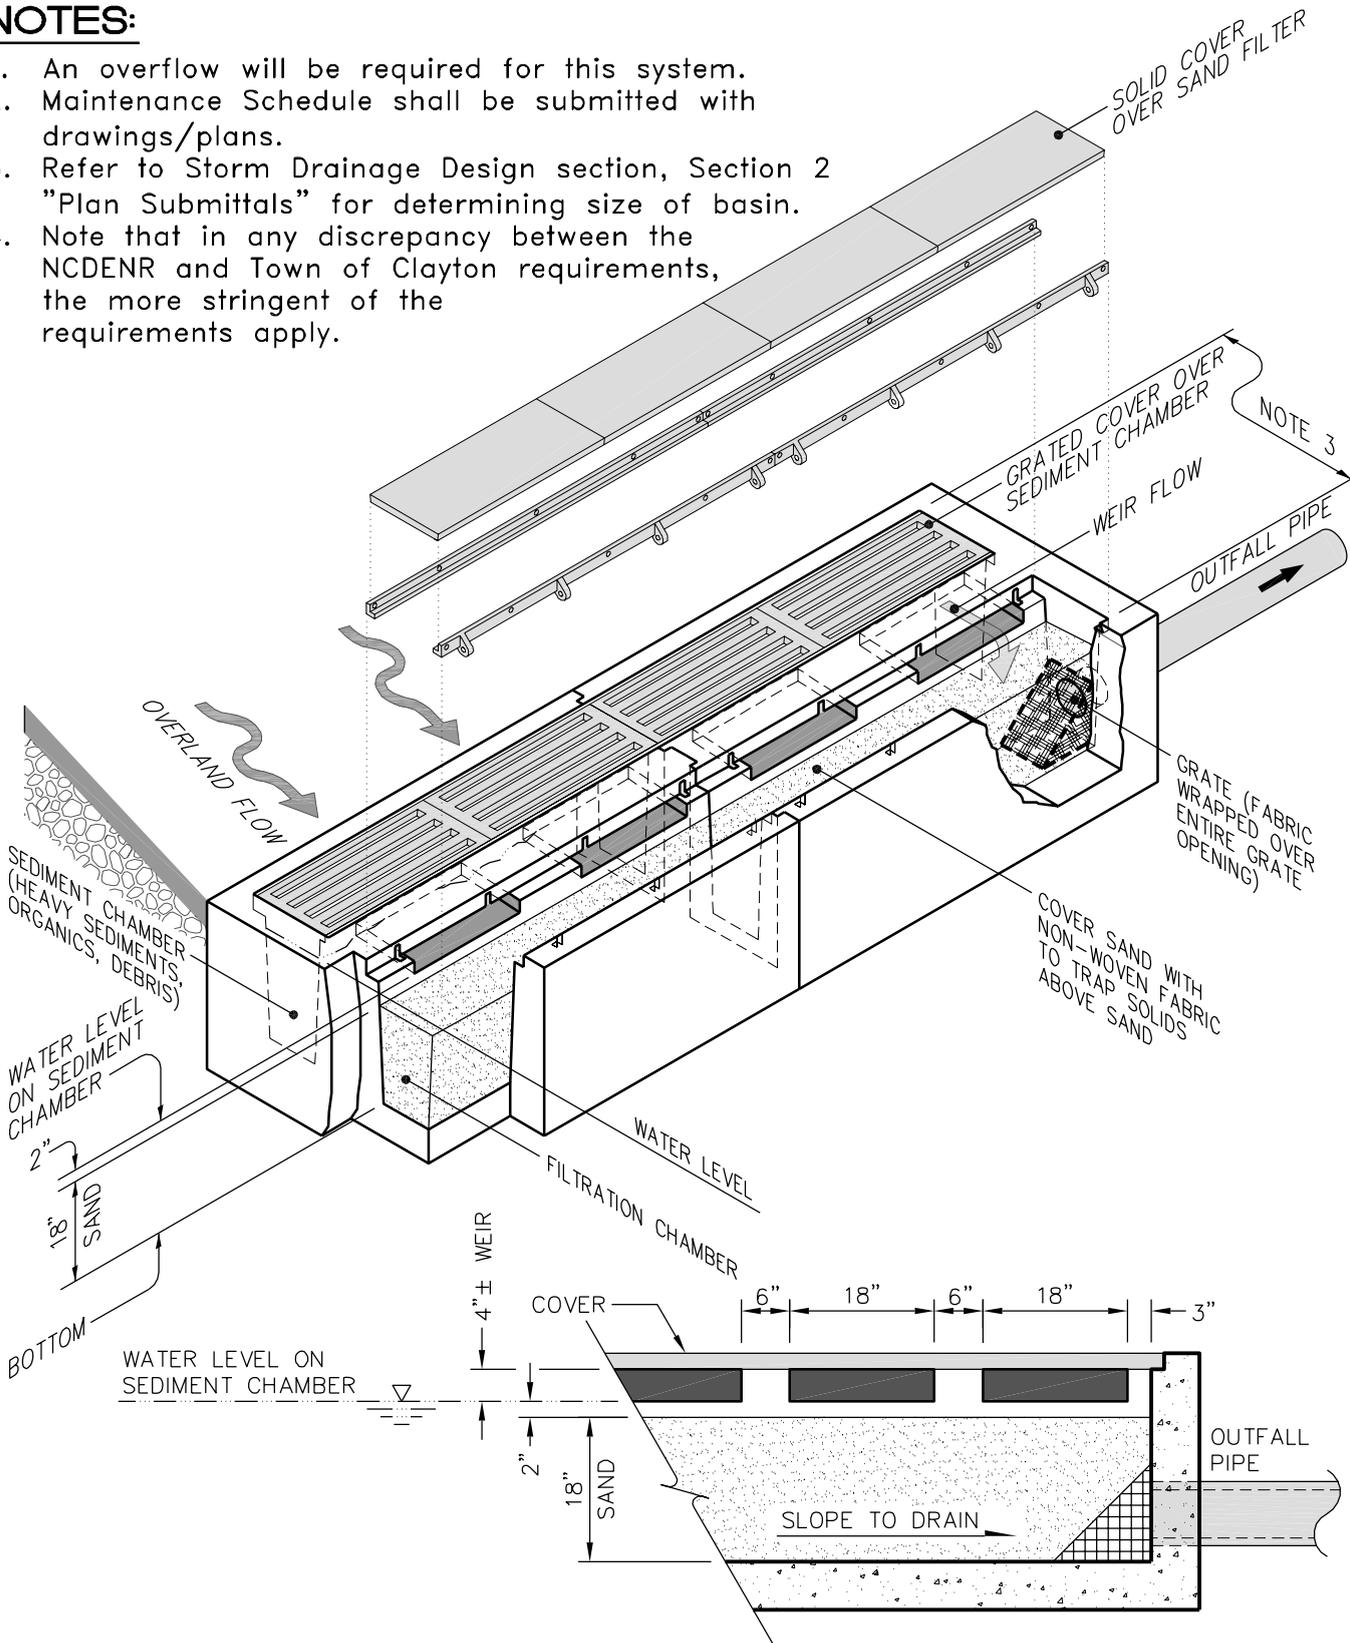


TOWN of CLAYTON

USE WITH THE TOWN of CLAYTON STANDARD SPECIFICATIONS ONLY

DELAWARE SAND FILTER DESIGN

SCALE: Not To Scale	DETAIL # 2 642-01
REVISION DATE: July, 2010	SHEET #: 1 of 2

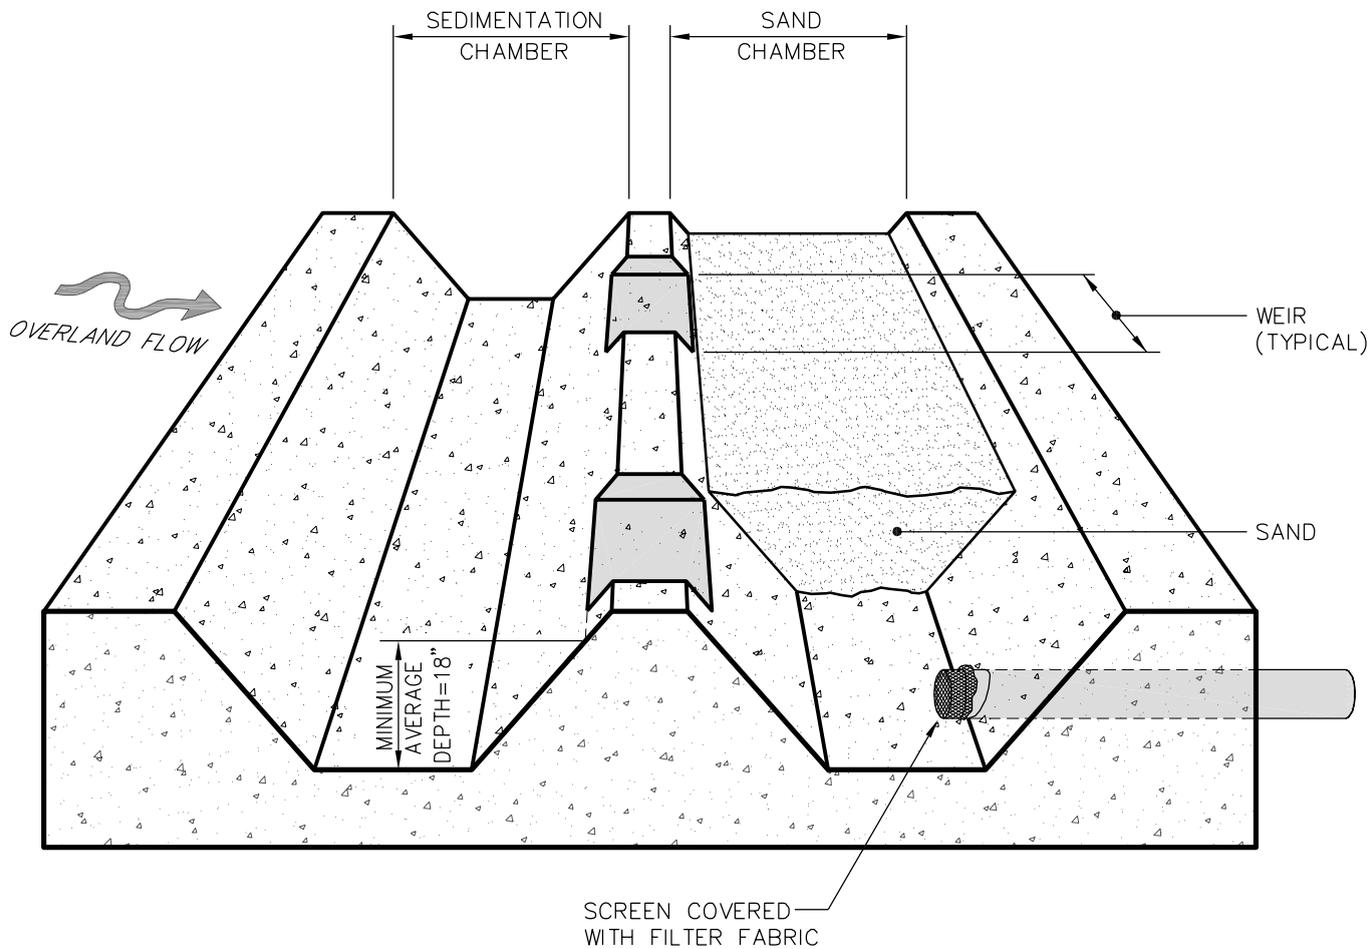

NOTES:

1. Maintenance Schedule shall be submitted with drawings/plans.
2. Note that in any discrepancy between the NCDENR and Town of Clayton requirements, the more stringent of the requirements apply.



TOWN of CLAYTON

USE WITH THE TOWN of CLAYTON STANDARD SPECIFICATIONS ONLY

**MODIFIED SAND FILTER
(SITE BUILT)**

SCALE: Not To Scale	DETAIL # 2 642-01
REVISION DATE: July, 2010	SHEET #: 2 of 2