


STREET WIDTH (X)	31'	37'
DISTANCE (Y)	100'	103'
DISTANCE (Z) (MIN.)	20'	21'

ALL DIMENSIONS SHOWN ARE TO BACK OF CURB UNLESS OTHERWISE SHOWN

NOTE:
Island dimensions and radii to accommodate lane width.

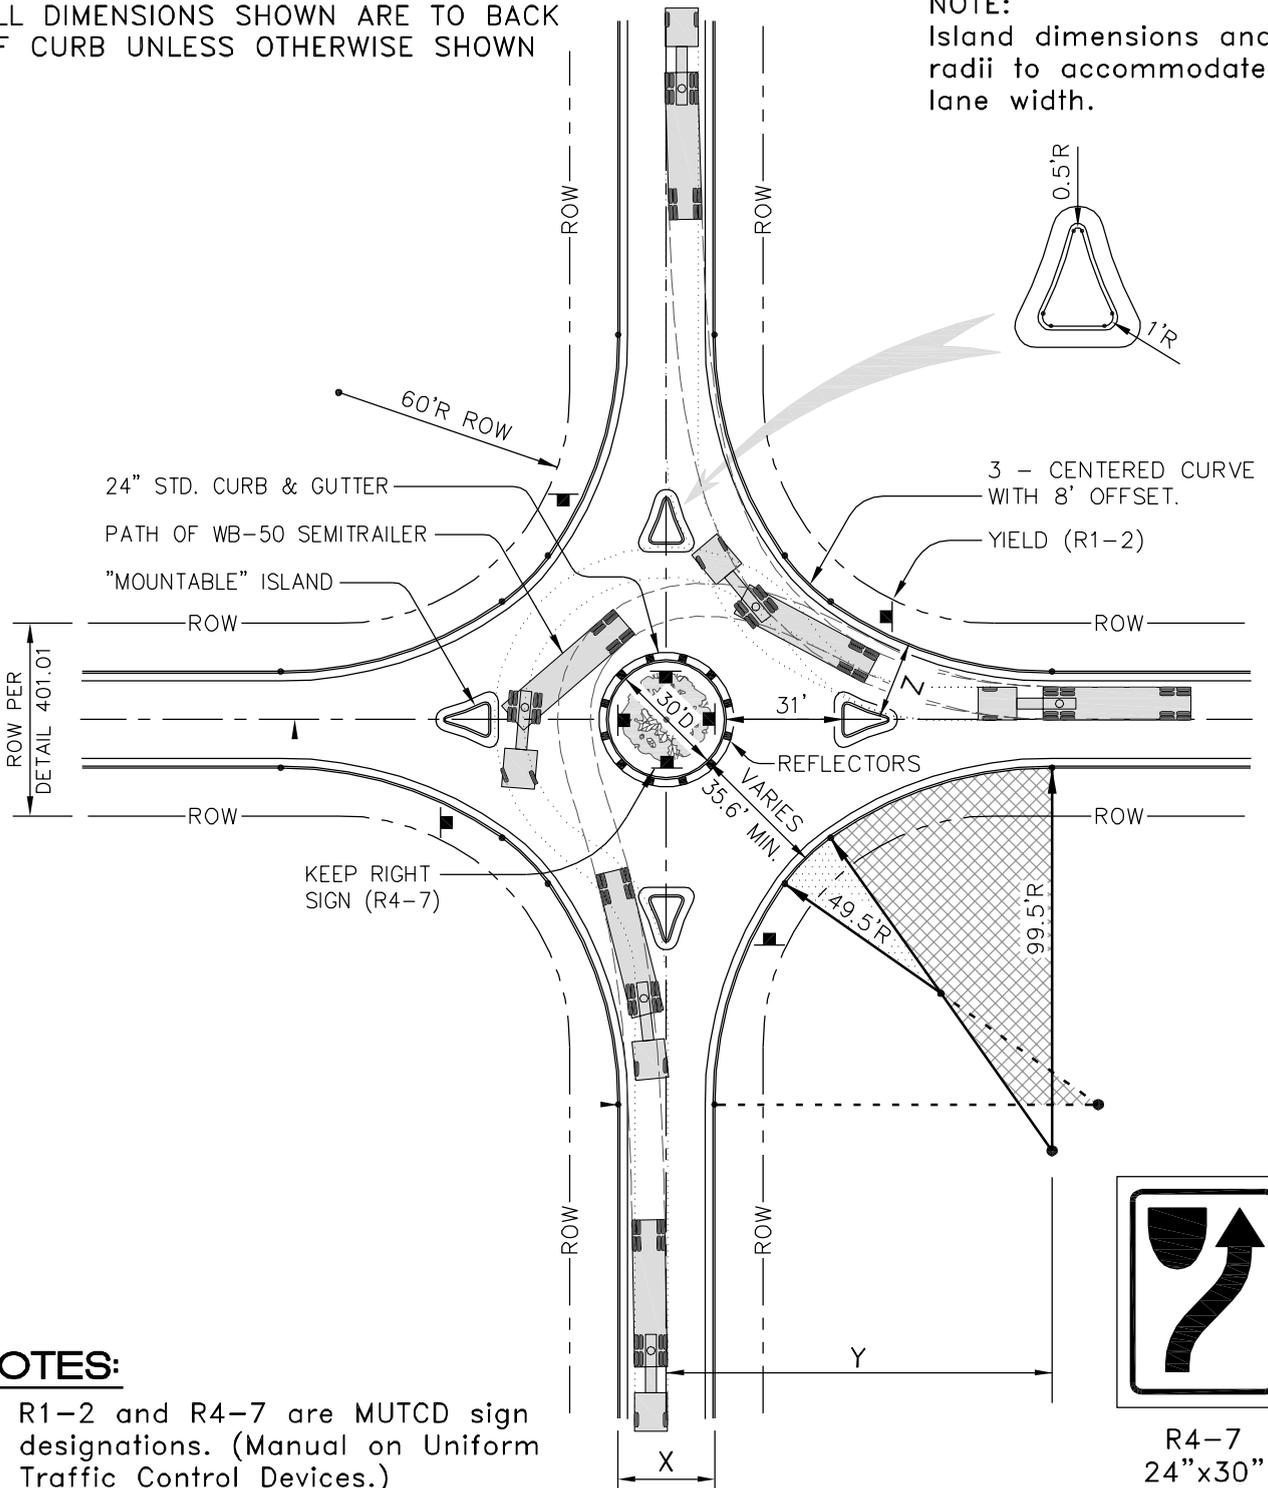

NOTES:

1. R1-2 and R4-7 are MUTCD sign designations. (Manual on Uniform Traffic Control Devices.)



TOWN of CLAYTON

USE WITH THE TOWN of CLAYTON STANDARD SPECIFICATIONS ONLY

**ROUND ABOUT STD.
TRAFFIC CIRCLE DETAIL**

SCALE: Not To Scale	DETAIL # 2 403.06
REVISION DATE: July, 2010	SHEET #: 1 of 1